


EXISTING SITE LAYOUT

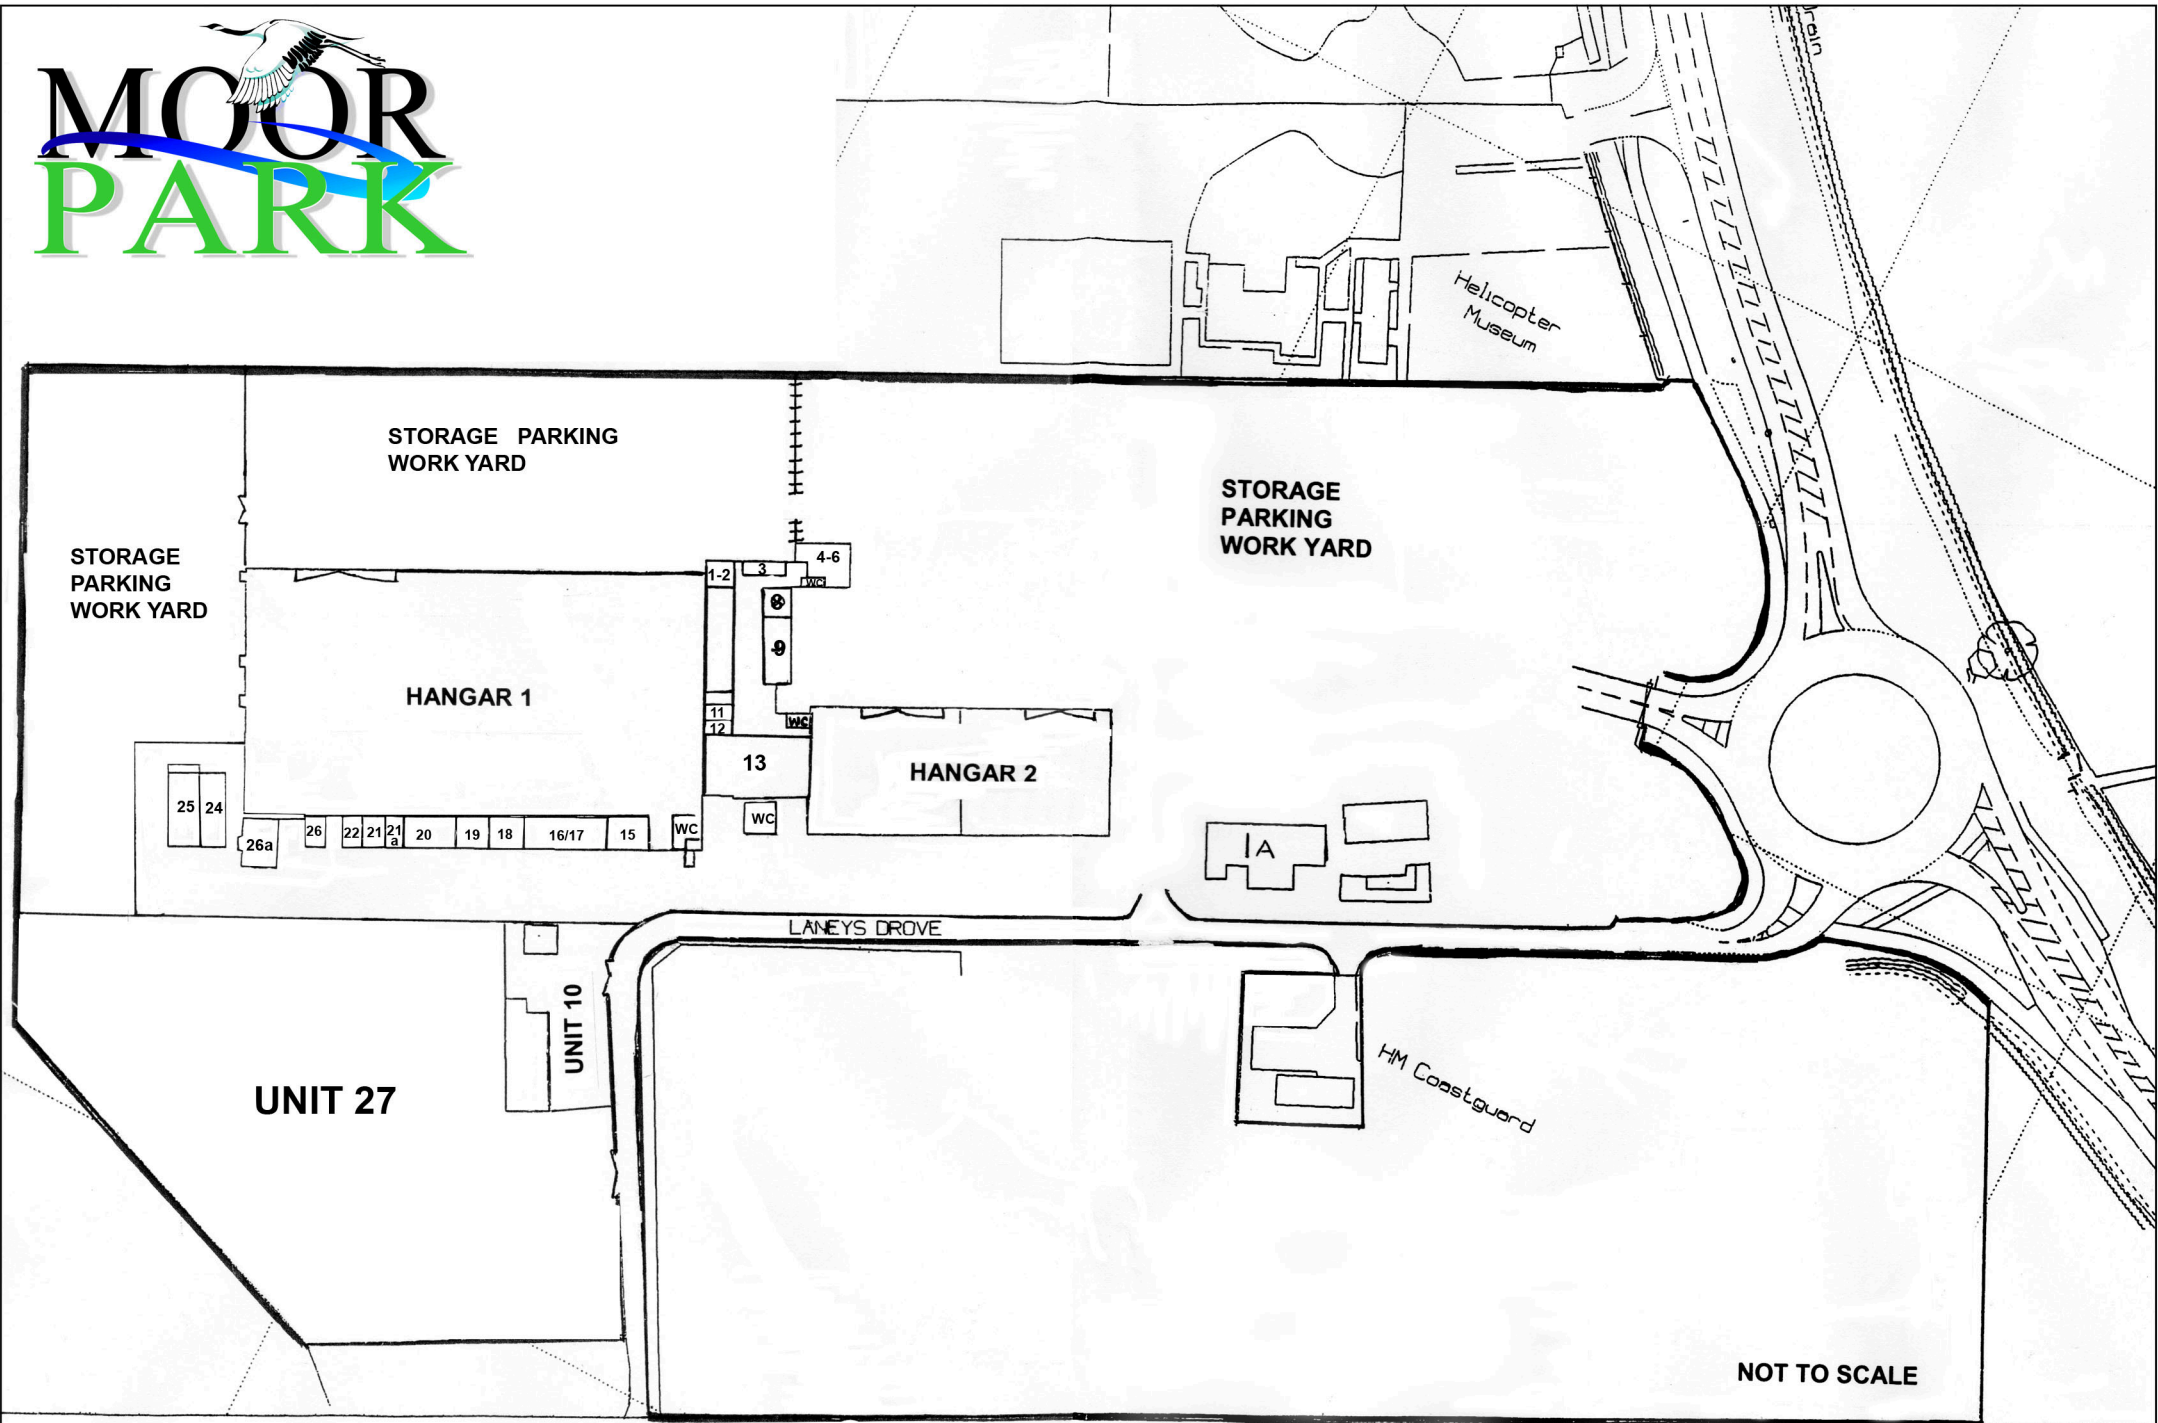

NOT TO SCALE